




TYPICAL PARAPLEGIC TOILET FLOOR PLAN  
SCALE 1:50

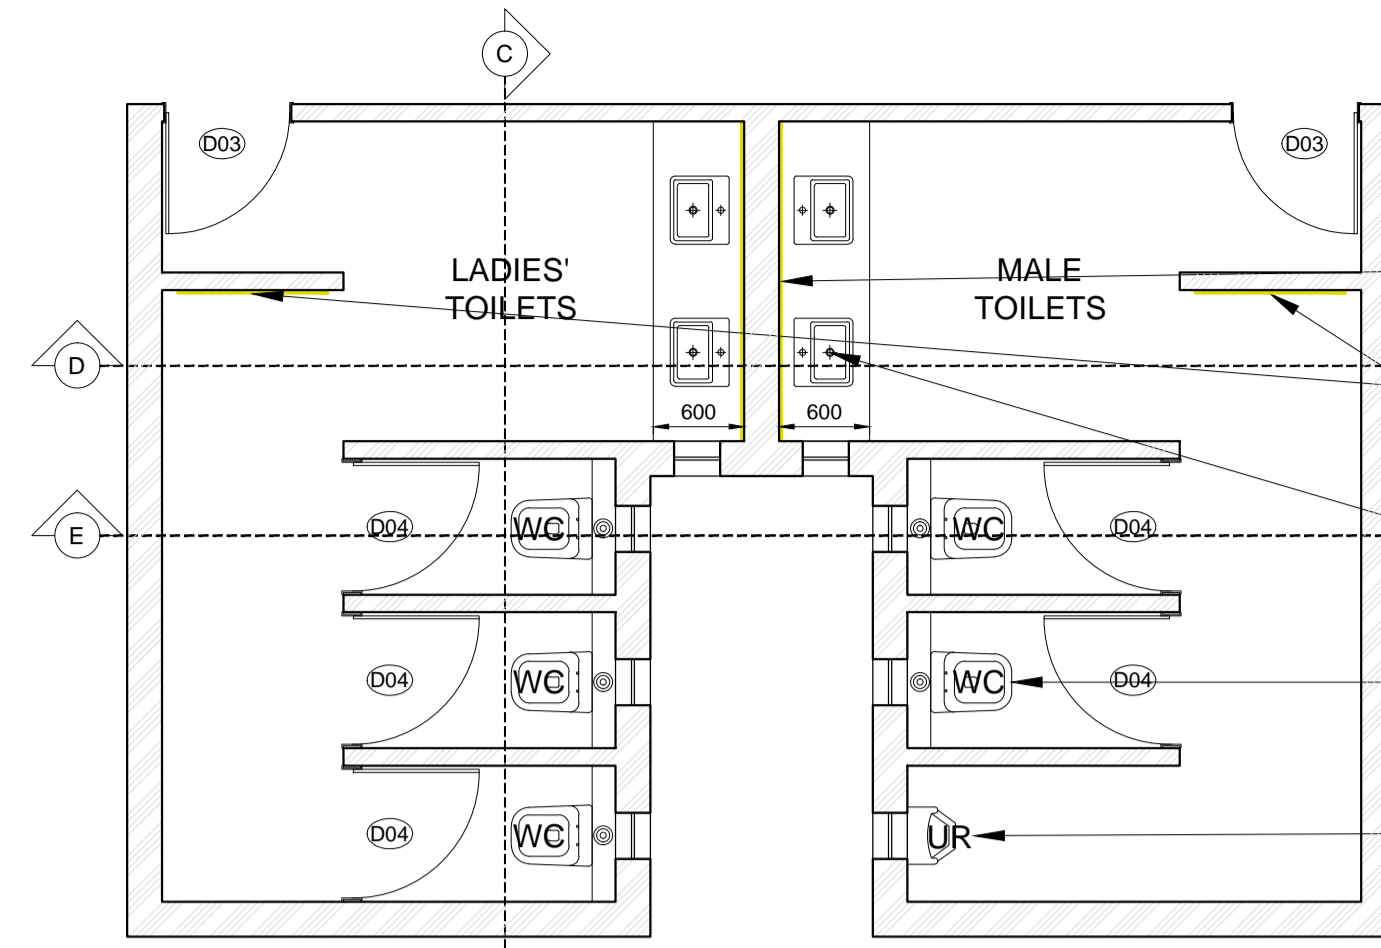

TYPICAL ABLUTION BLOCK FLOOR PLAN  
SCALE 1:50

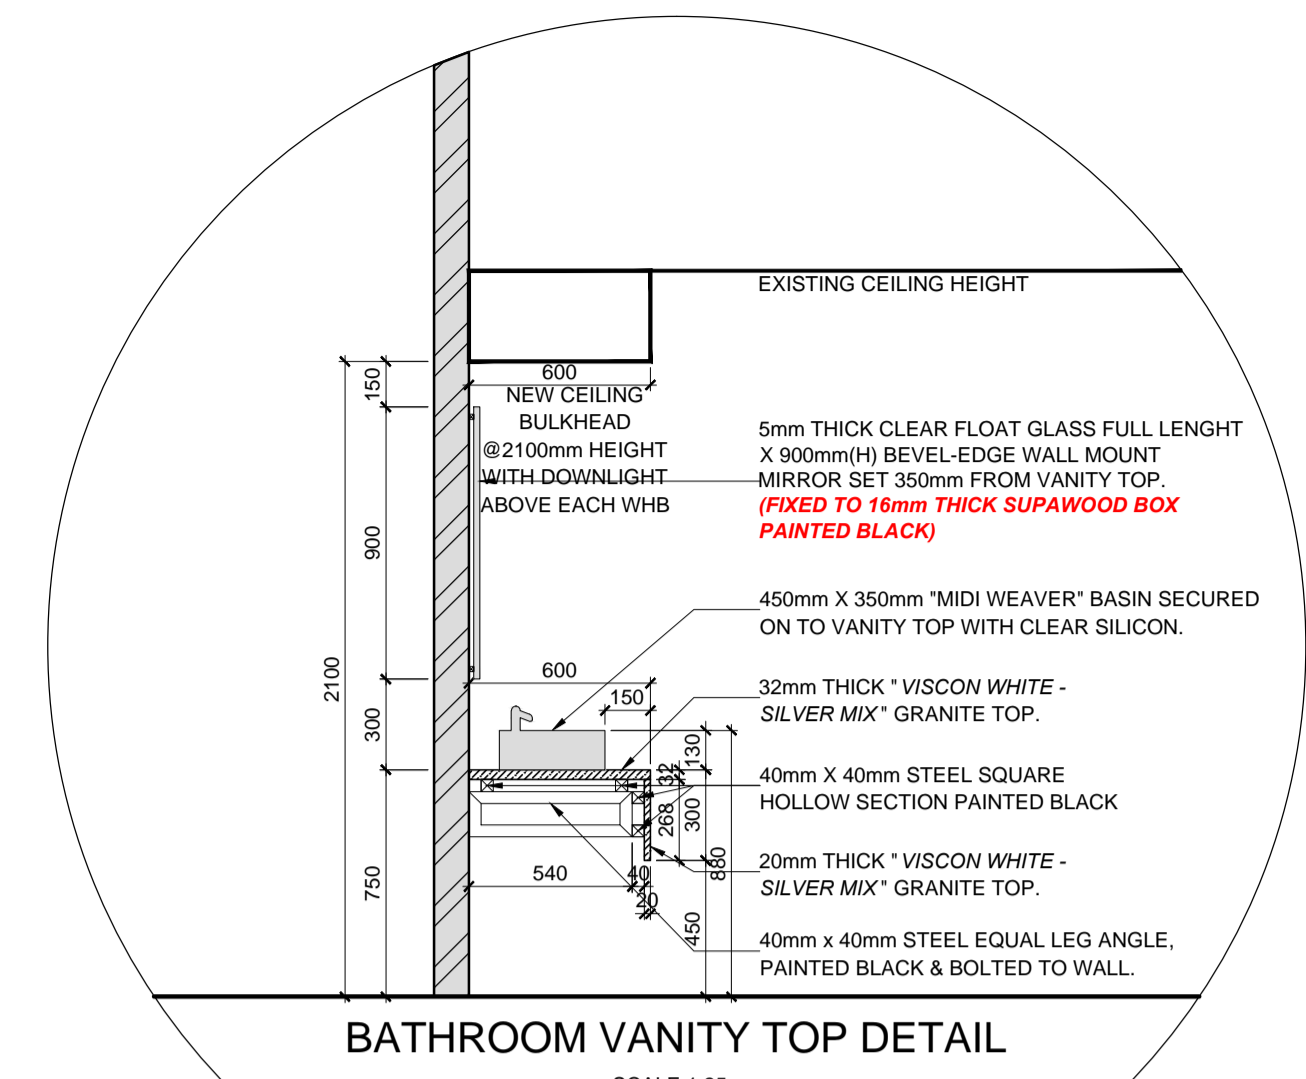

BATHROOM VANITY TOP DETAIL  
SCALE 1:25

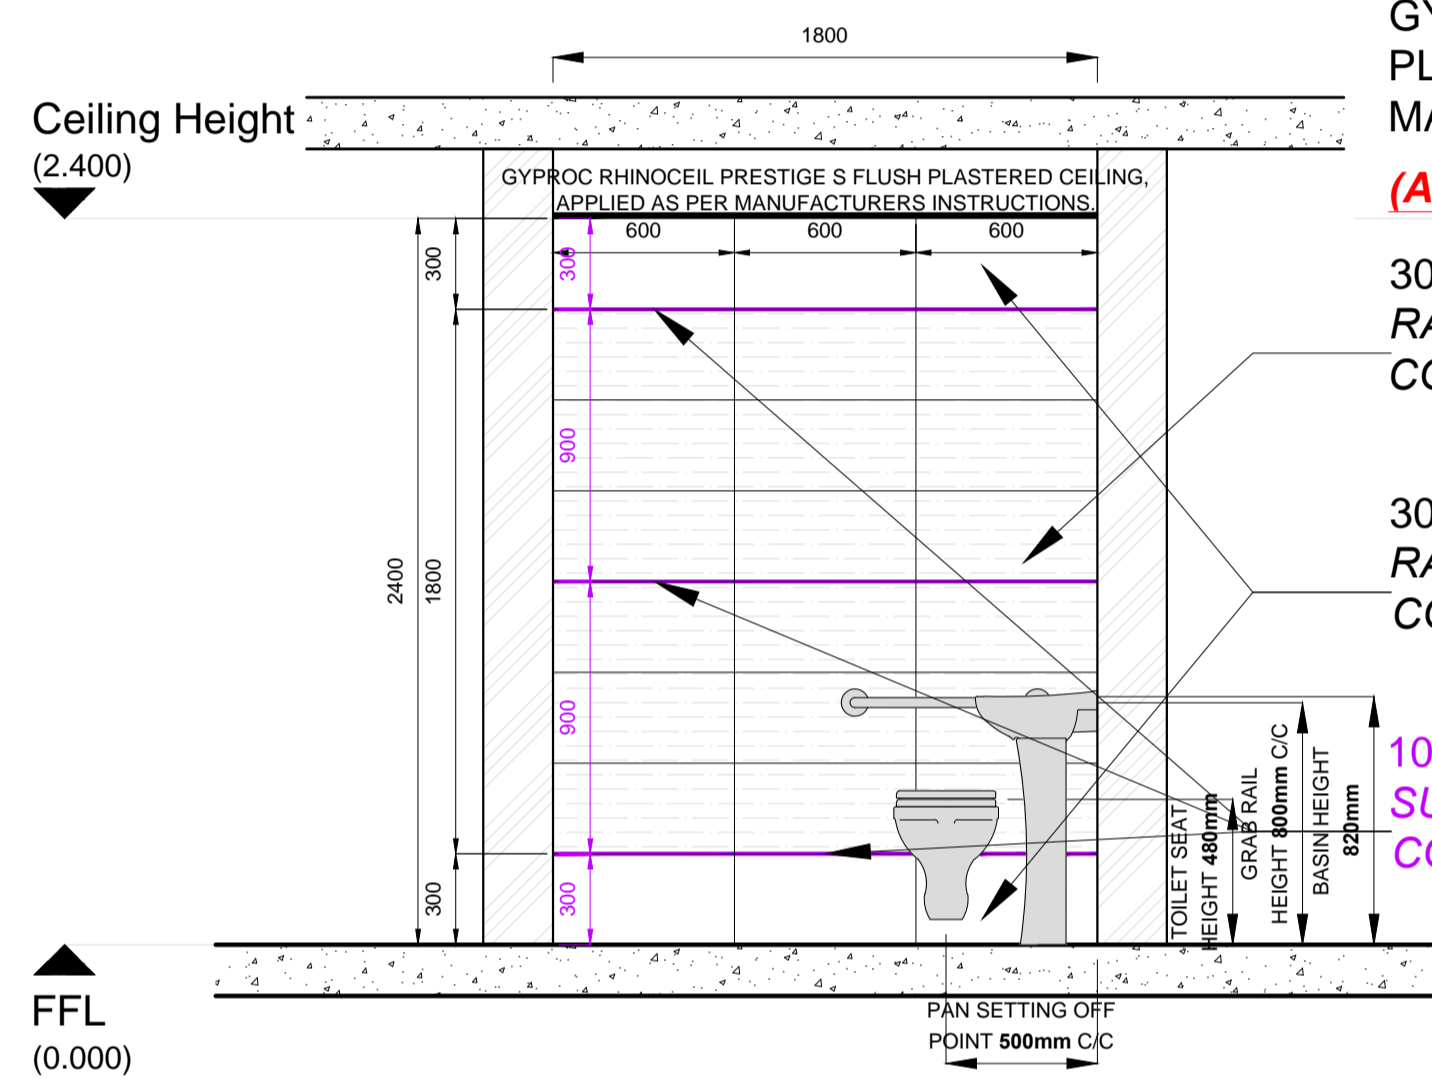

TYPICAL SECTION A-A  
SCALE 1:25


GYPROC RHINOCEIL PRESTIGE S FLUSH PLASTERED CEILING, APPLIED AS PER MANUFACTURERS INSTRUCTIONS.

(APPLIED ABOVE BASINS ONLY)


300mm X 600mm PORCELAIN TILES  
RANGE: N/A  
COLOUR: LINEAR GREY

300mm X 600mm PORCELAIN TILES  
RANGE: N/A  
COLOUR: OFF WHITE(POLISHED/GLOSS)

10mm WIDE STAINLESS STEEL LISTELLO  
SUPPLIER: SURE STRIP (OR SIMILAR APPROVED)  
COLOUR: STAINLESS STEEL

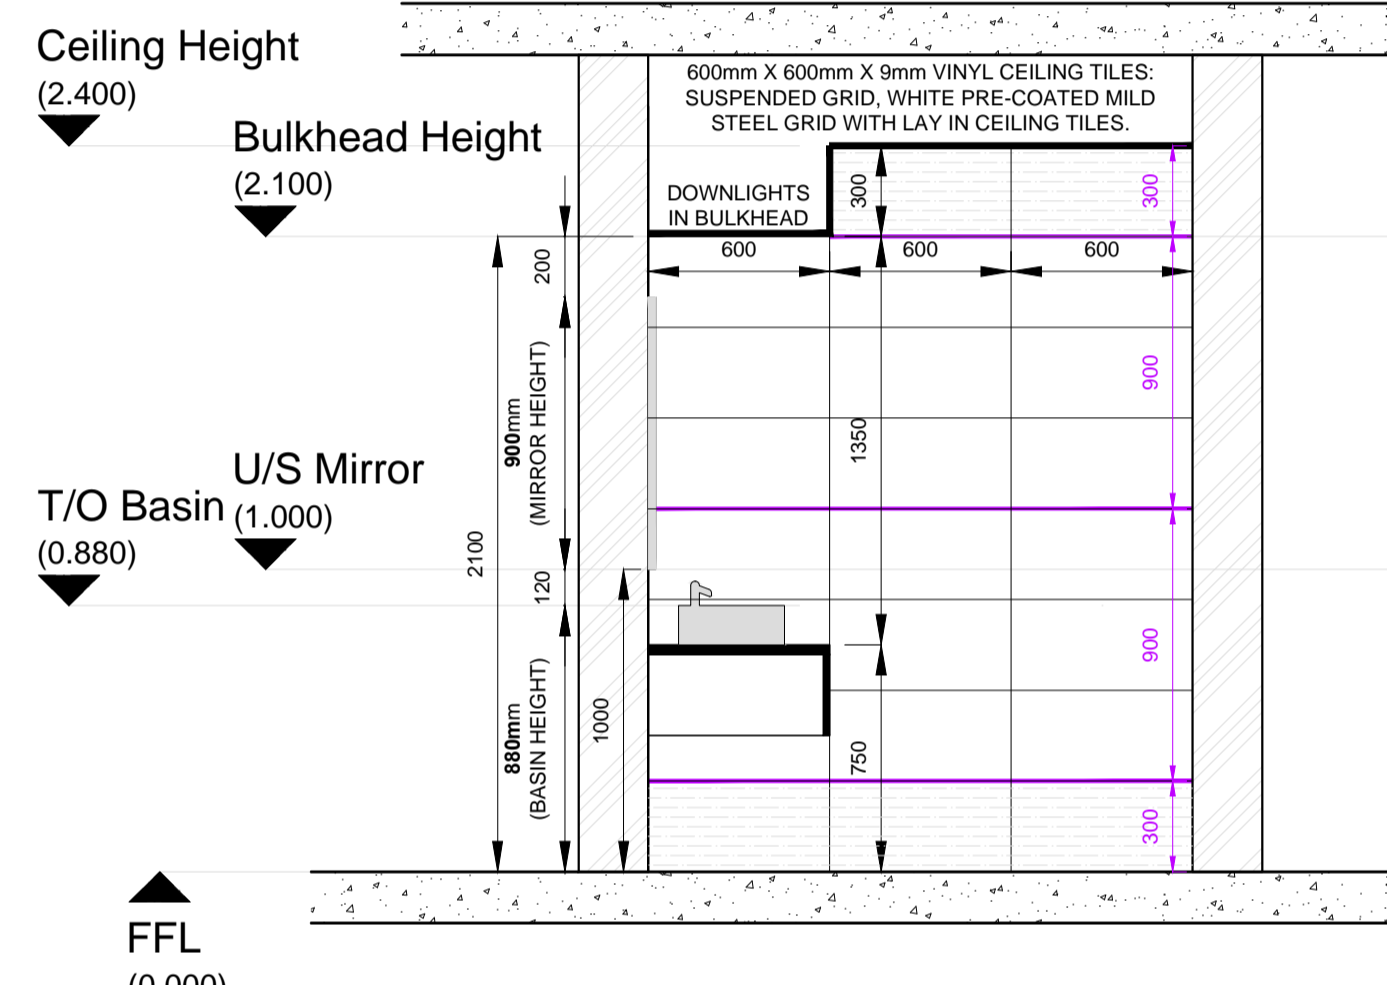

TYPICAL BASIN SECTION B  
SCALE 1:25

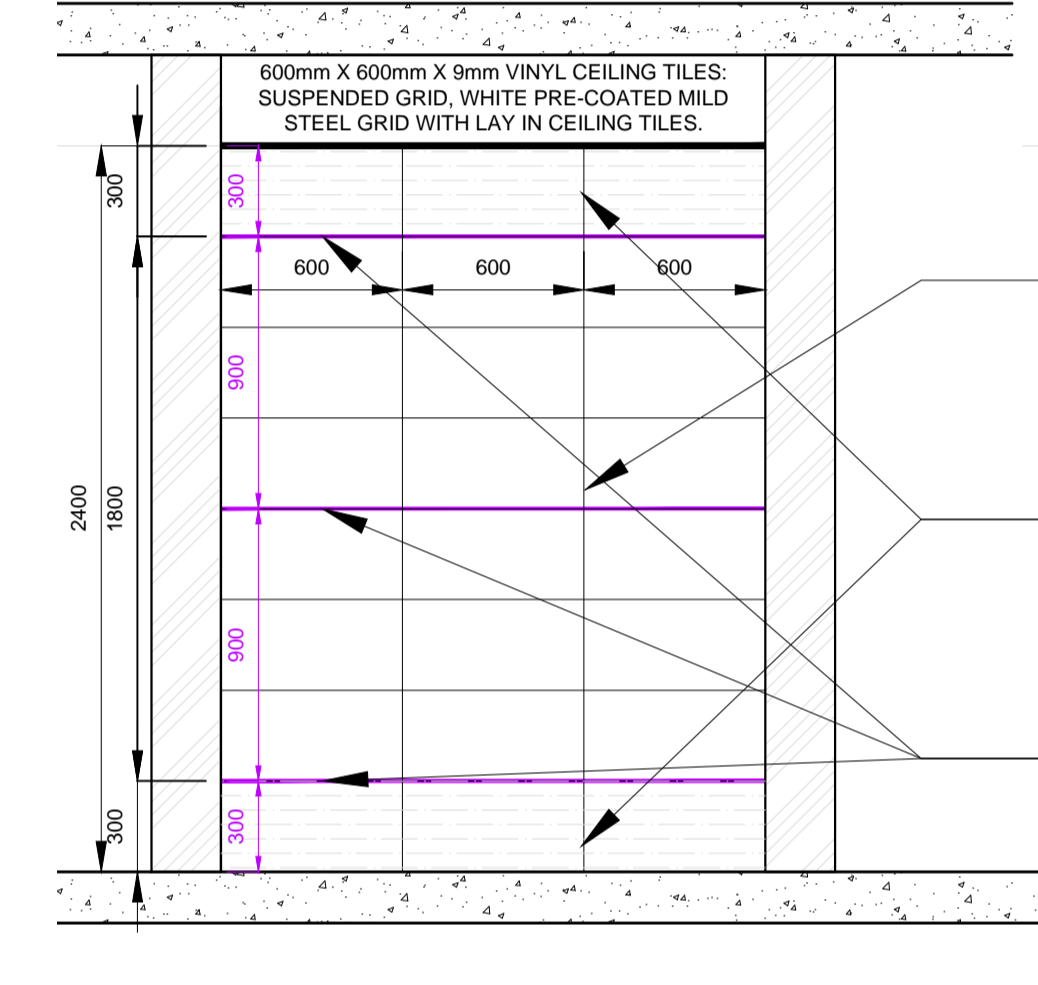


TYPICAL WC CUBICLE SECTION E  
SCALE 1:25

300mm X 600mm PORCELAIN TILES  
RANGE: N/A  
COLOUR: LINEAR GREY

300mm X 600mm PORCELAIN TILES  
RANGE: N/A  
COLOUR: OFF WHITE(POLISHED/GLOSS)

10mm WIDE STAINLESS STEEL LISTELLO  
SUPPLIER: SURE STRIP (OR SIMILAR APPROVED)  
COLOUR: STAINLESS STEEL

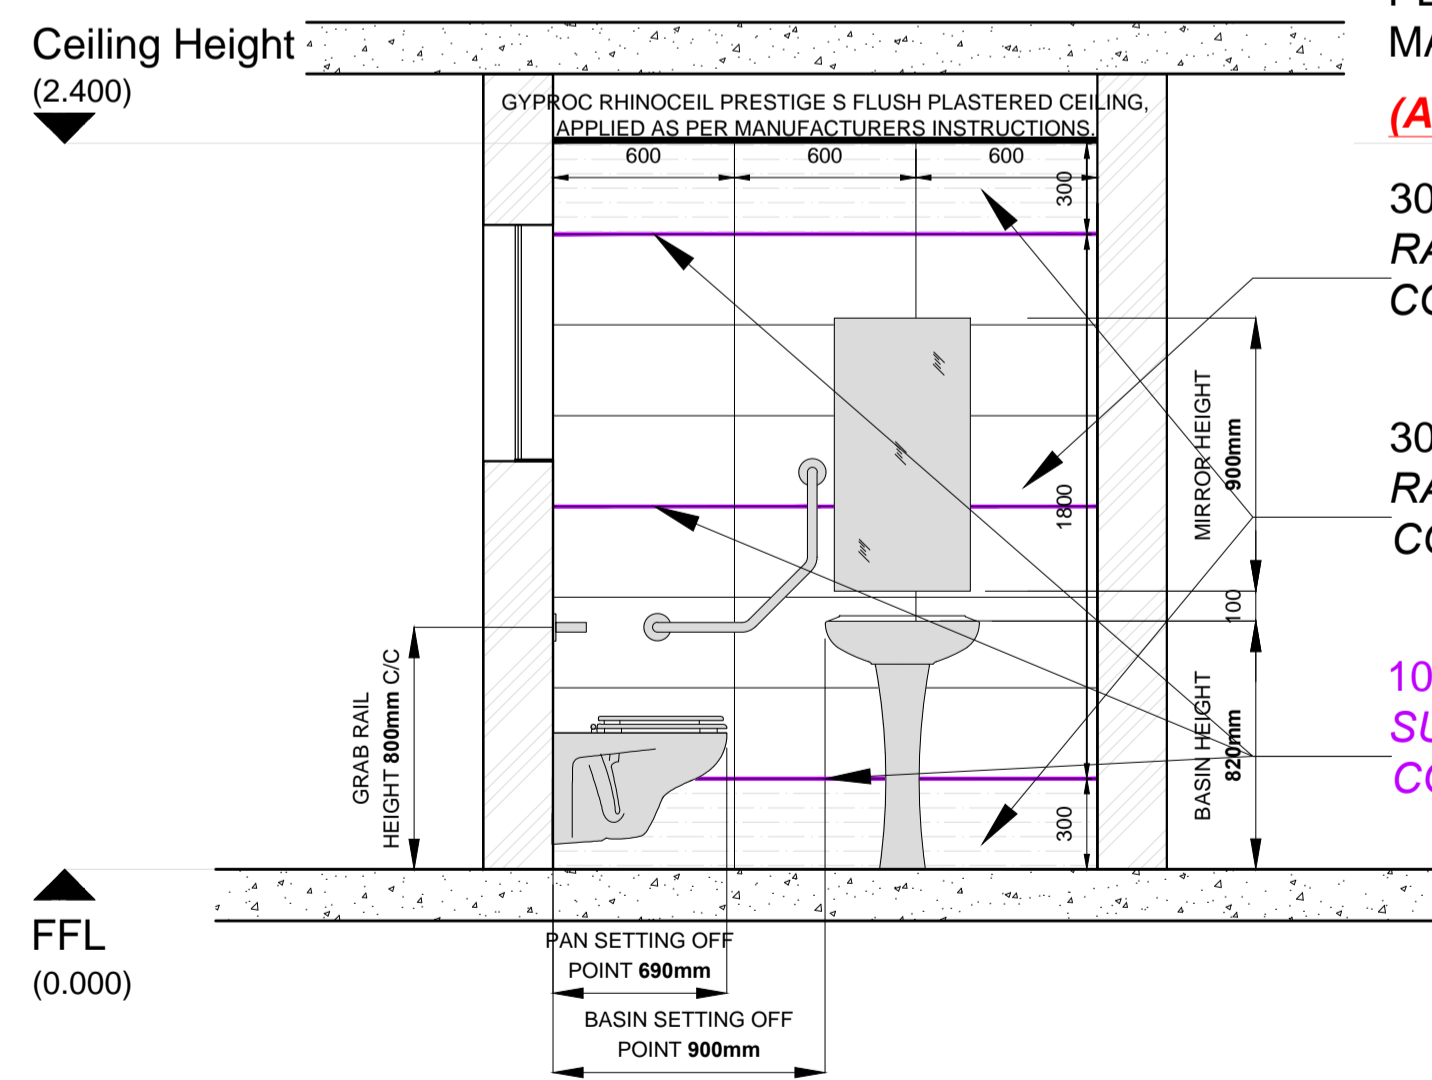

TYPICAL SECTION B-B  
SCALE 1:25


GYPROC RHINOCEIL PRESTIGE S FLUSH PLASTERED CEILING, APPLIED AS PER MANUFACTURERS INSTRUCTIONS.

(APPLIED ABOVE BASINS ONLY)

300mm X 600mm PORCELAIN TILES  
RANGE: N/A  
COLOUR: LINEAR GREY

300mm X 600mm PORCELAIN TILES  
RANGE: N/A  
COLOUR: OFF WHITE(POLISHED/GLOSS)

10mm WIDE STAINLESS STEEL LISTELLO  
SUPPLIER: SURE STRIP (OR SIMILAR APPROVED)  
COLOUR: STAINLESS STEEL

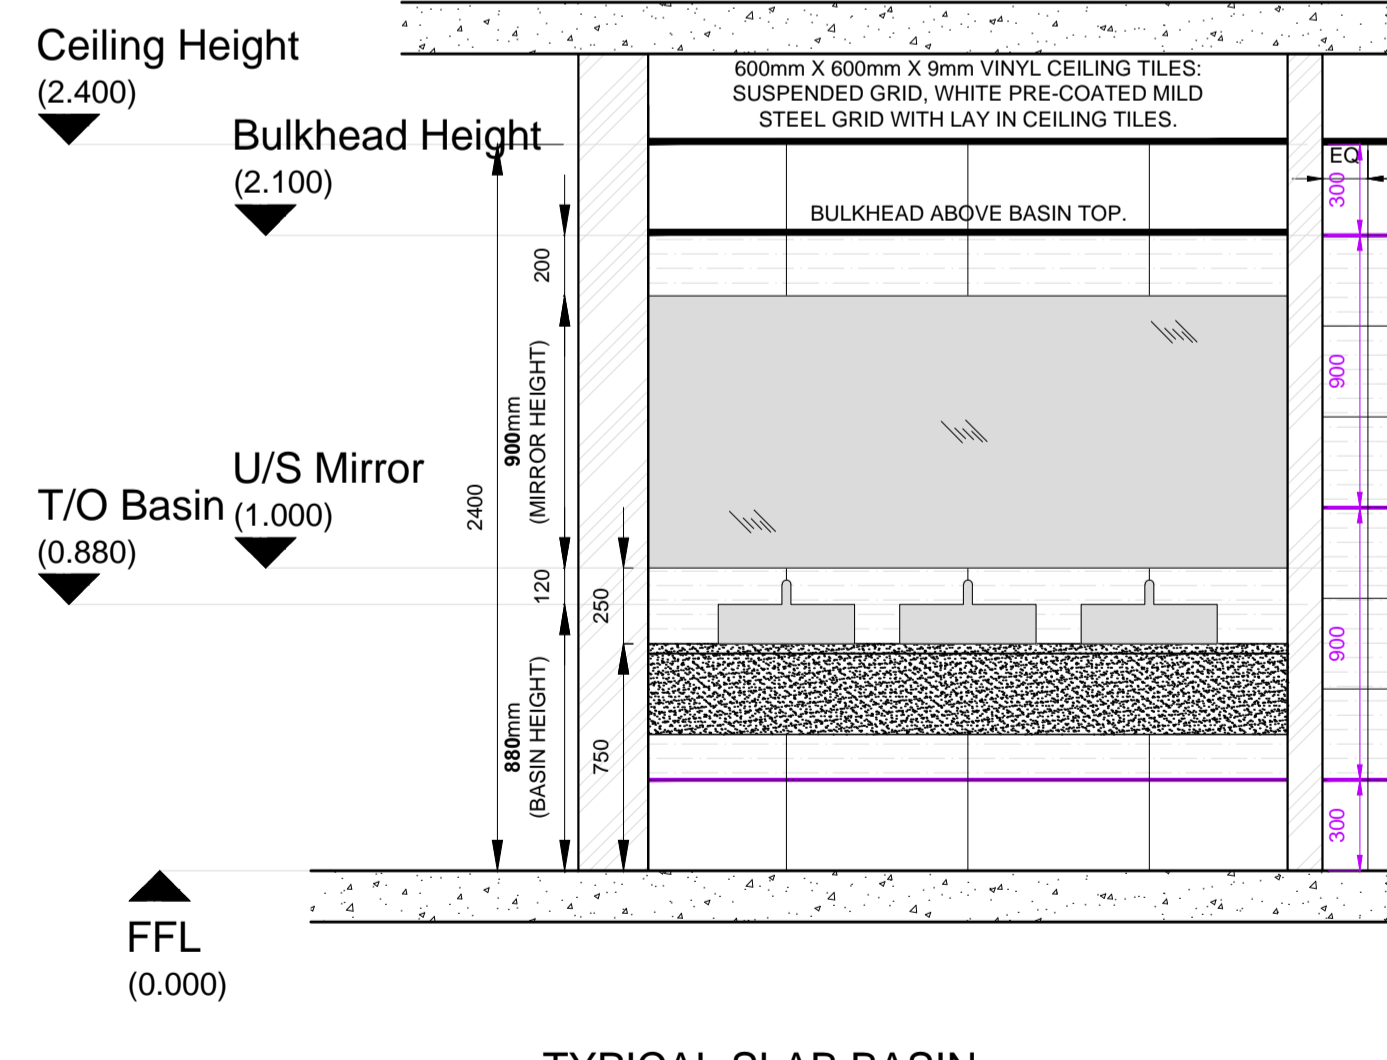

TYPICAL SLAB BASIN SECTION C  
SCALE 1:25

GYPROC RHINOCEIL PRESTIGE S FLUSH PLASTERED CEILING, APPLIED AS PER MANUFACTURERS INSTRUCTIONS.

(APPLIED ABOVE BASINS ONLY)

300mm X 600mm PORCELAIN TILES  
RANGE: N/A  
COLOUR: LINEAR GREY

300mm X 600mm PORCELAIN TILES  
RANGE: N/A  
COLOUR: OFF WHITE(POLISHED/GLOSS)

10mm WIDE STAINLESS STEEL LISTELLO  
SUPPLIER: SURE STRIP (OR SIMILAR APPROVED)  
COLOUR: STAINLESS STEEL

REV. NO.	DESCRIPTION TO REVISION	REV. BY	DATE
AA	ISSUED FOR INFORMATION	M.LAMULA	07-03-2018

CUSTOMER: UNISA - UNIVERSITY ESTATES			
PROJECT NAME: TYPICAL_ABLUTIONS_DETAIL_LAYOUT			
PROJECT PORTION: TYPICAL_ABLUTION_DETAILS_LAYOUT			
CHECKED PROPOSAL	APPROVED PROPOSAL	CLIENT APPROVED	ENGINEER APPROVED
DRAWN BY: M.LAMULA	SCALE: 1:100	AT REFERENCE TO: ABLUTIONS-03-2018	DRG No. DRW_00
			REV. REV-AA

