




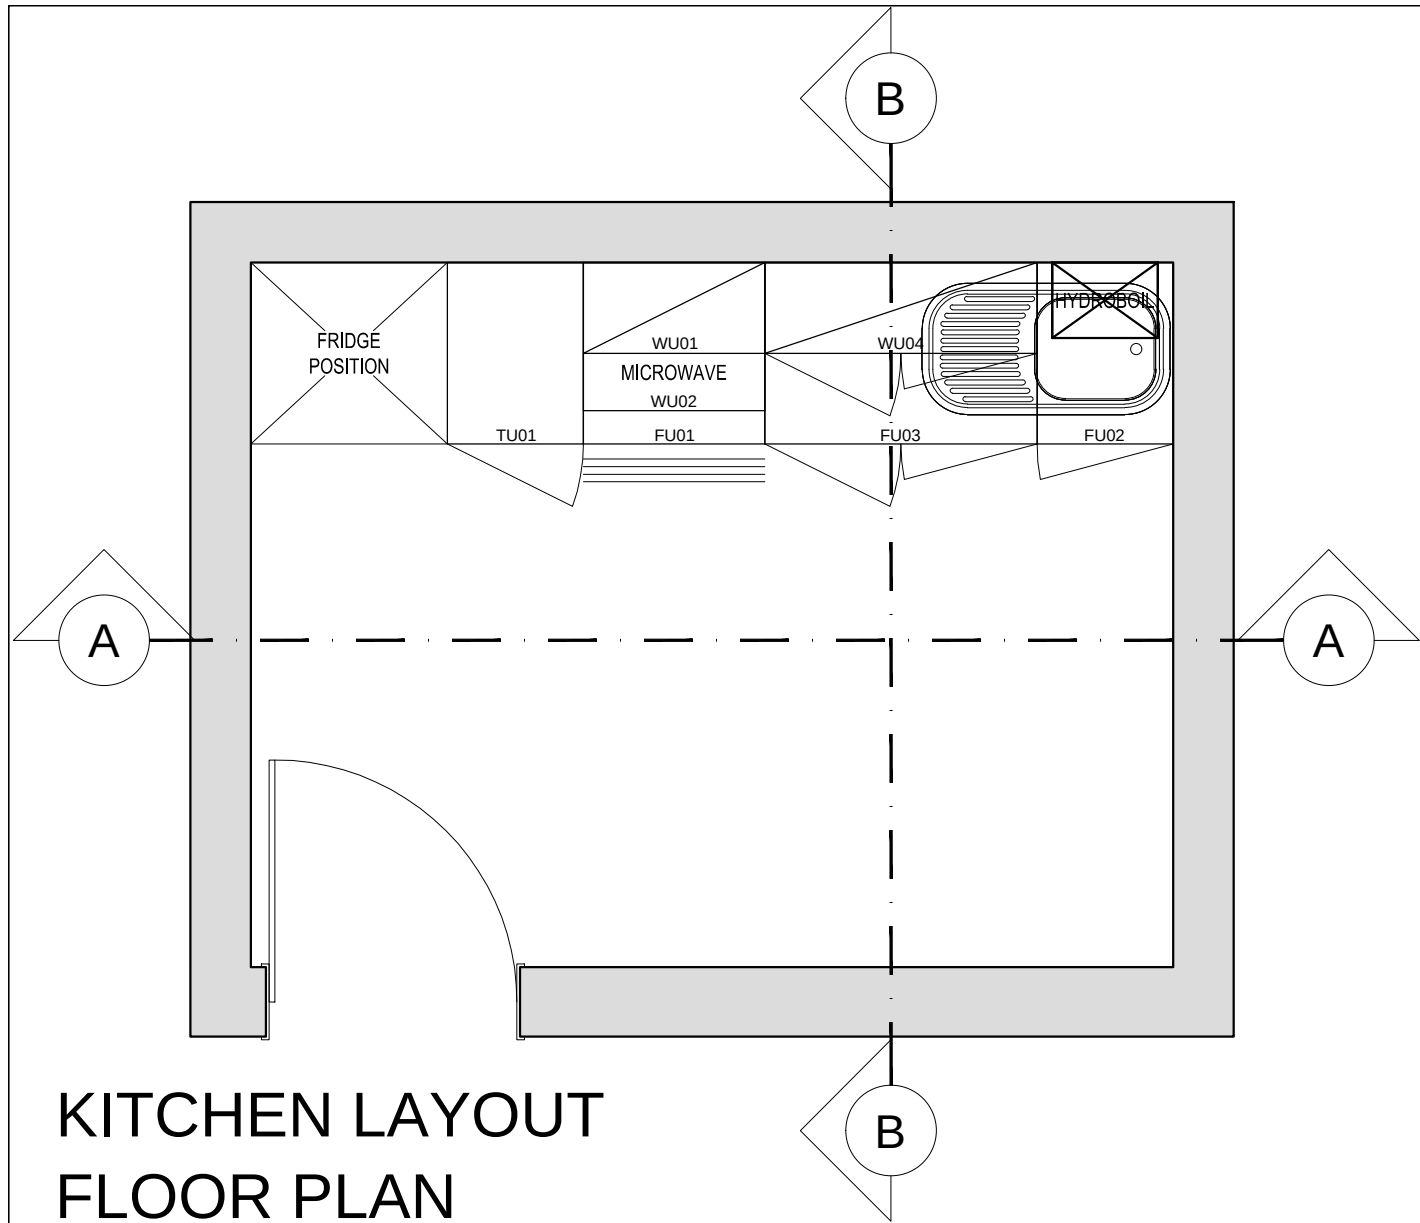


KITCHEN LAYOUT
FLOOR PLAN
SCALE 1:25

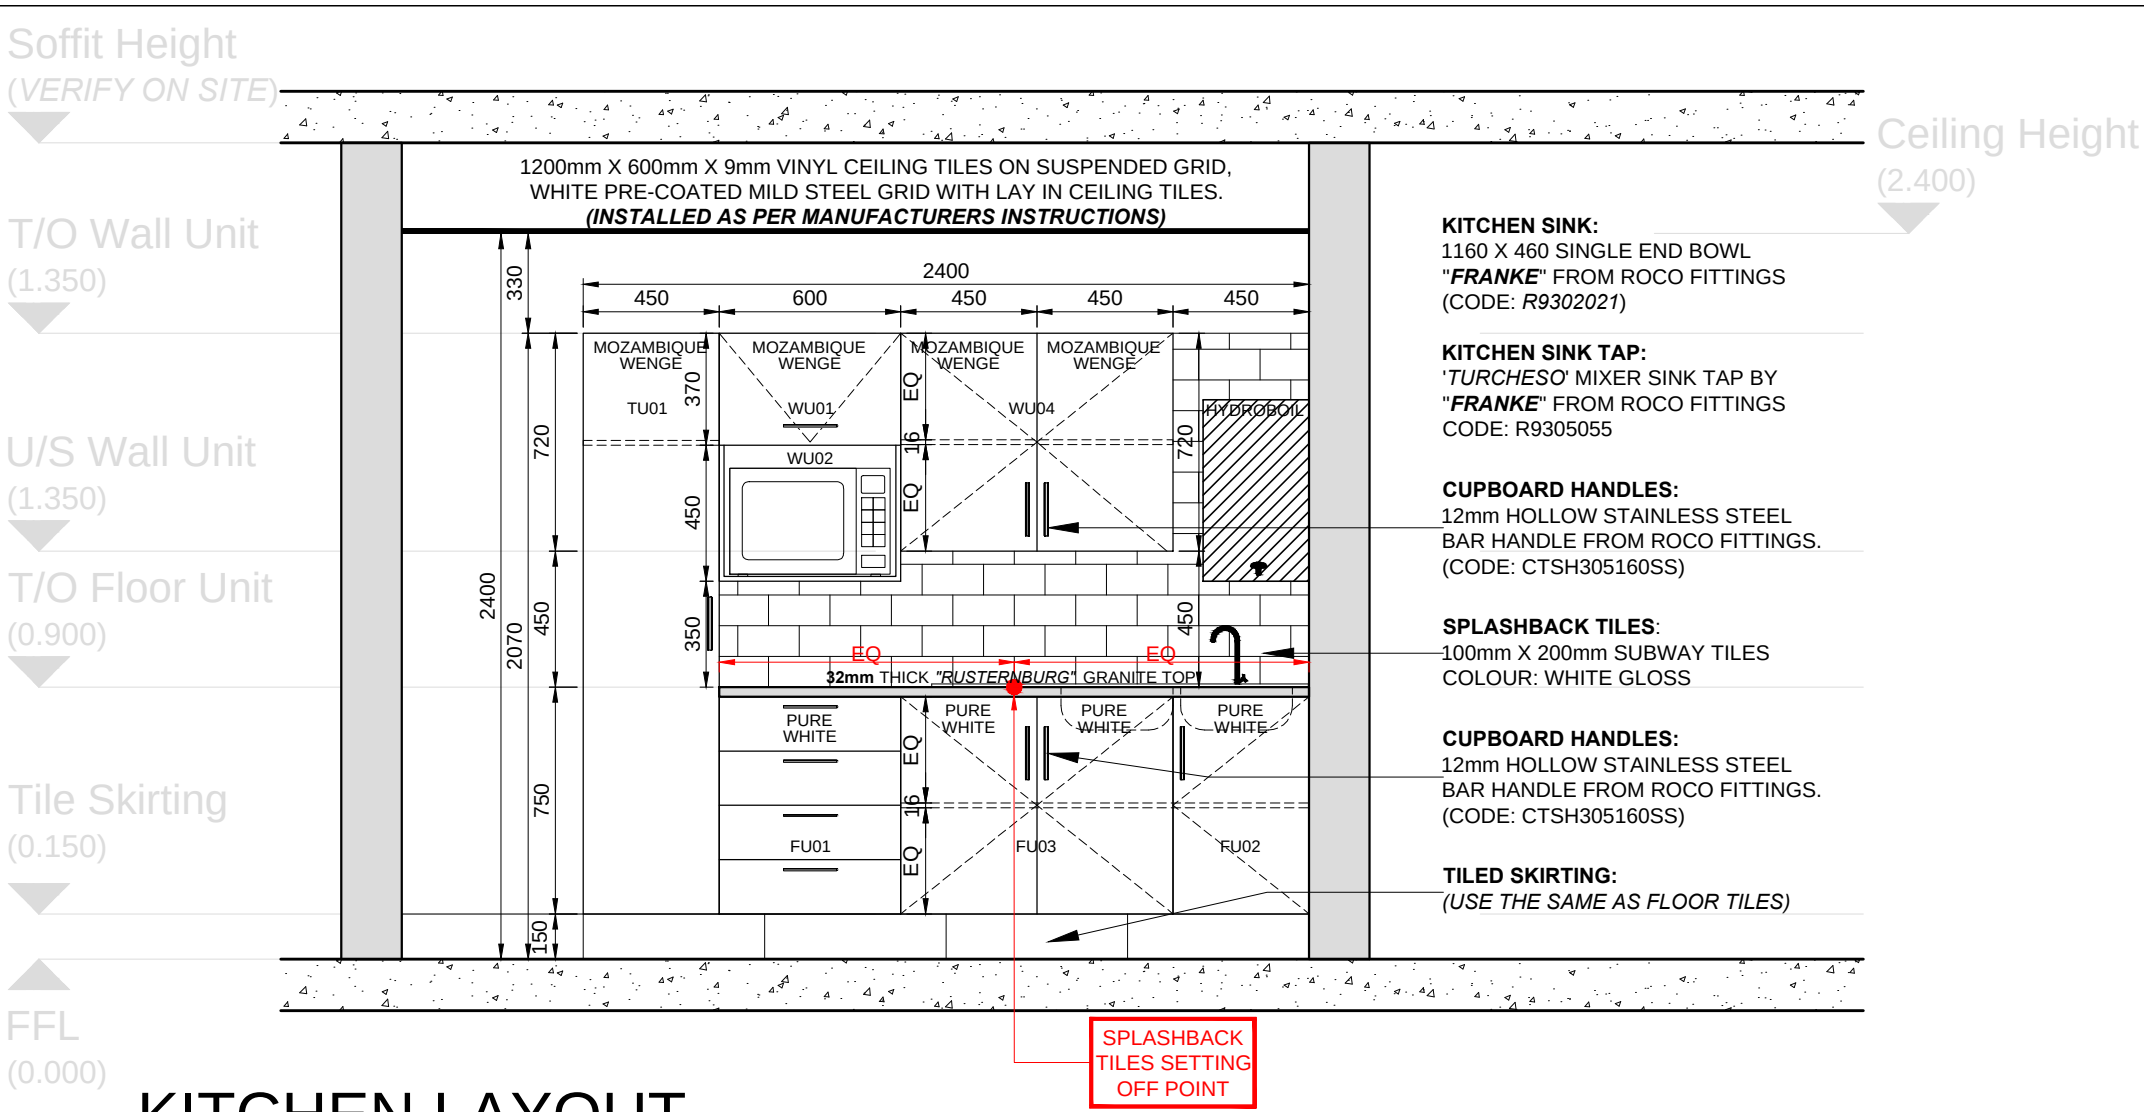

KITCHEN LAYOUT
SECTION A-A
SCALE 1:25

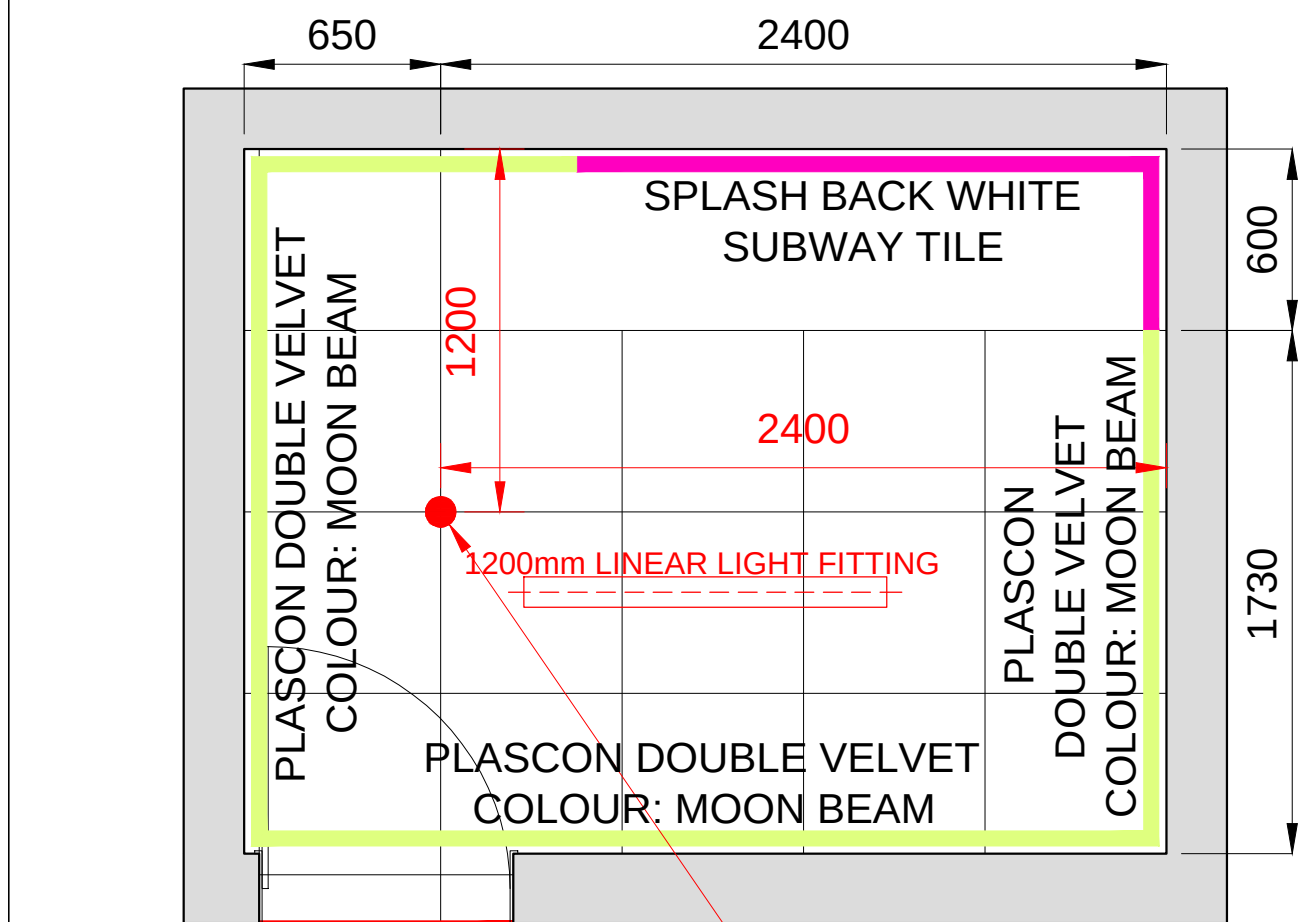

KITCHEN LAYOUT
FLOOR & WALL FINISHES
SCALE 1:25

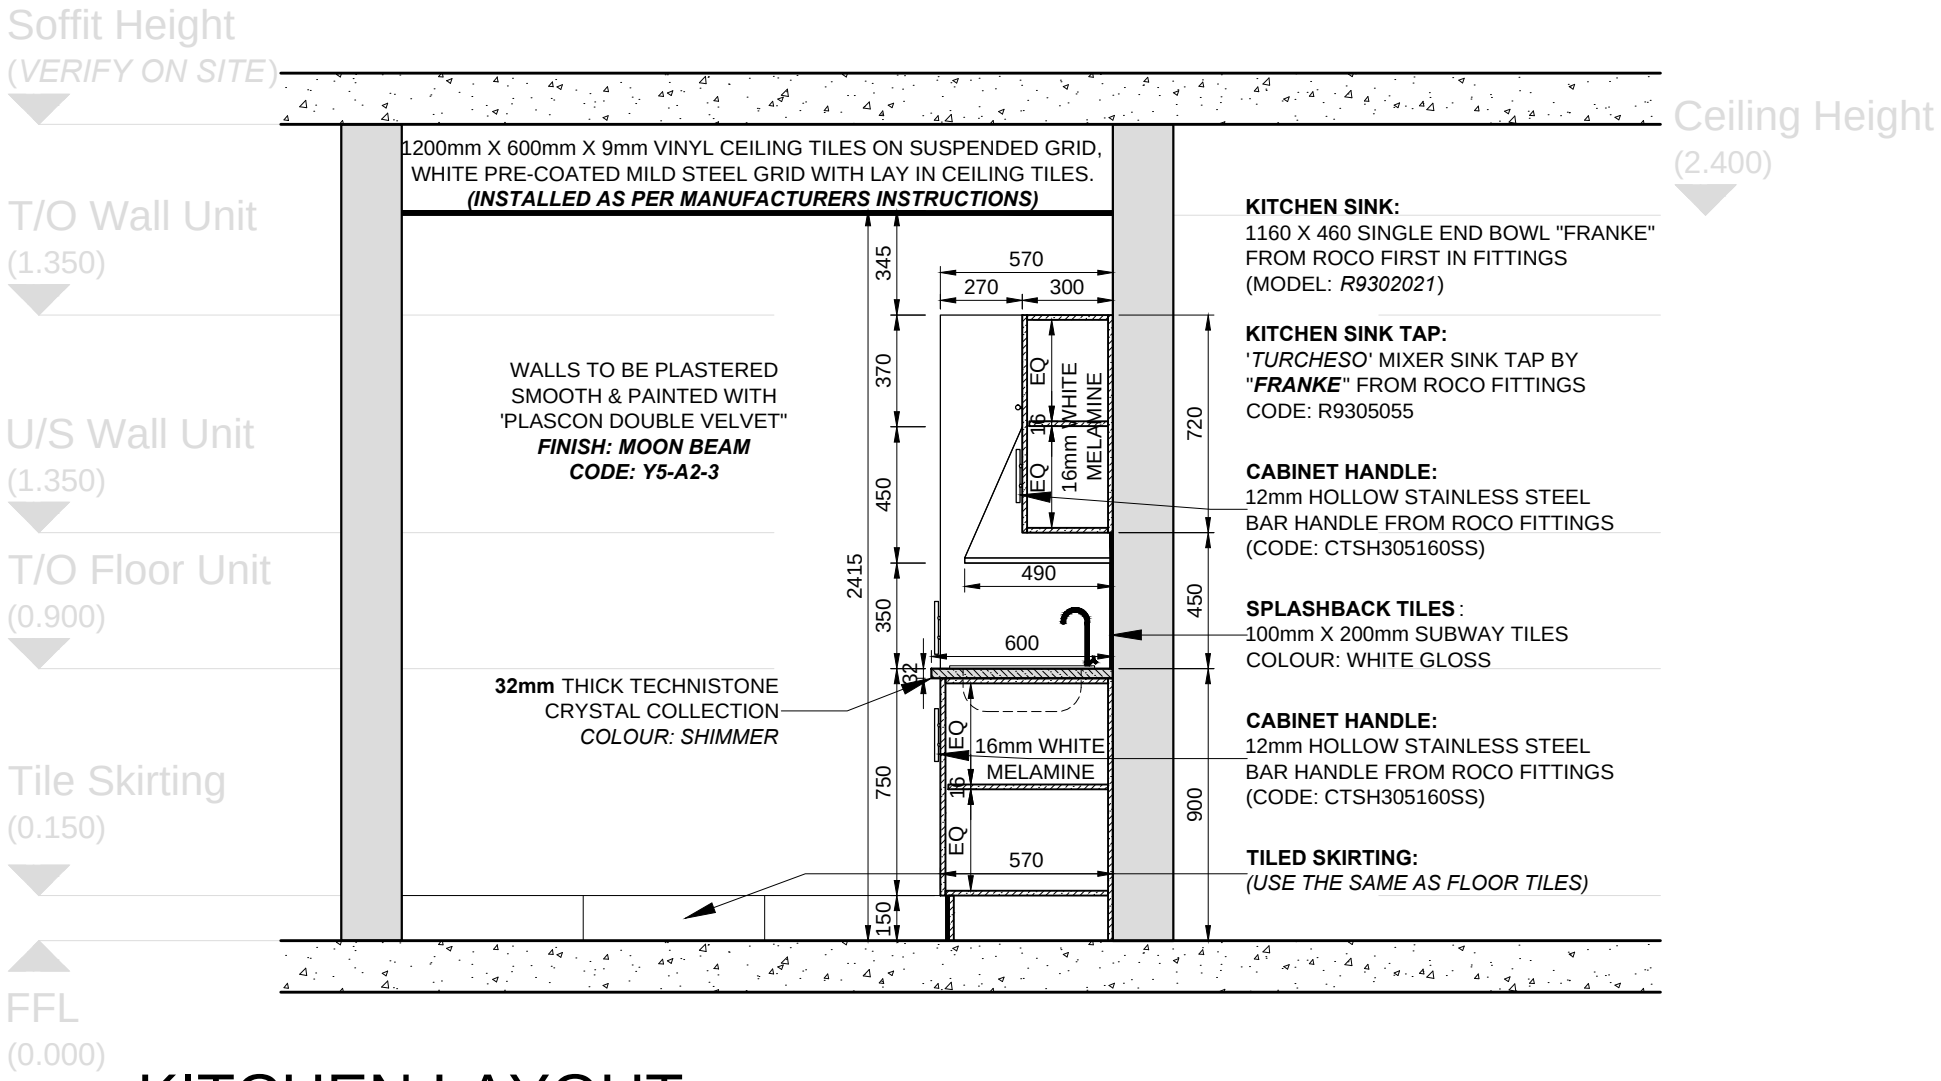

KITCHEN LAYOUT
SECTION B-B
SCALE 1:25

KITCHEN CUPBOARD LEGEND:		
CODE	DESCRIPTION OF WALL UNITS	QTY
WU 01	Wall Flap Unit with a Restrictor 370mm High 600mm Wide 300mm Deep <i>FINISH: MOZAMBIQUE WENGÉ</i>	01
WU 02	Wall Microwave Box 600 460mm High 600mm Wide 490mm Deep <i>FINISH: MOZAMBIQUE WENGÉ</i>	01
WU 03	Wall Unit 450 (Single Door) 720mm High 450mm Wide 300mm Deep <i>FINISH: MOZAMBIQUE WENGÉ</i>	01
WU 04	Wall Unit 900 (Double Doors) 720mm High 900mm Wide 300mm Deep <i>FINISH: MOZAMBIQUE WENGÉ</i>	01
CODE	DESCRIPTION OF FLOOR UNITS	QTY
FU 01	Floor Draw Unit 600/4 Drawers 750mm High 600mm Wide 570mm Deep <i>FINISH: PURE WHITE</i>	01
FU 02	Floor Unit 450 (Single Door) 750mm High 450mm Wide 570mm Deep <i>FINISH: PURE WHITE</i>	01
FU 03	Floor Unit 900 (Double Doors) 750mm High 900mm Wide 570mm Deep <i>FINISH: PURE WHITE</i>	01
CODE	DESCRIPTION OF TALL UNITS	QTY
TU 01	Tall Grocery / Broom Cupboard 2070mm High 450mm Wide 570mm Deep <i>FINISH: MOZAMBIQUE WENGÉ</i>	01

NOTES:
INSIDE OF CUPBOARDS TO BE 16mm THICK WHITE MELAMINE.
800 X 460 SINGLE END BOWL SINK BY FRANKE FROM ROCO.
CODE: R9302021
"TURCHESO" MIXER SINK TAP BY FRANKE FROM ROCO.
CODE: R9305055
12mm HOLLOW STAINLESS STEEL BAR HANDLE FROM ROCO
CODE: CTSH305160SS
32mm ELECTRO BRASS "PIANO" HINGES, 30 COILS FROM ROCO.
CODE: APHEB32COILS
CUPBOARD TO BE 16mm THICK BY "NOVOLAM"
ALL INSTALLATION TO BE AS PER MANUFACTURER'S SPECIFICATION.
MATERIAL SAMPLES TO BE APPROVED BY UNISA DRAWING OFFICE PRIOR TO INSTALLATION IN WRITING.
CONTRACTOR WILL BE LIABLE FOR ANY INSTALLATIONS OF MATERIALS NOT APPROVED BY UNISA DRAWING OFFICE

NOTE:
INSIDE OF CUPBOARDS TO BE 16mm THICK WHITE MELAMINE BY "NOVOLAM".

CEILING NOTE:
1200mm X 600mm X 9mm VINYL CEILING TILES ON SUSPENDED GRID, WHITE PRE-COATED MILD STEEL GRID WITH LAY IN CEILING TILES. *INSTALLED AS PER MANUFACTURERS INSTRUCTIONS*
300mm MINIMUM CEILING VOID REQUIRED.

FLOOR TILES NOTE:
600mm X 600mm PORCELAIN FLOOR TILES
COLOUR: MATT BLACK

FLOOR TRANSITION STRIP NOTE:
10mm STRAIGHT EDGE TRANSITION STRIP BY "SURE STRIP"
COLOUR: ALUMINIUM

WALL TILES NOTE:
100mm X 200mm SUBWAY TILES
COLOUR: WHITE GLOSS
TO BE APPLIED AS SPLASH BACK ONLY.

WALL PAINT NOTE:
PLASCON DOUBLE VELVET WALL PAINT
CODE: Y5-A2-3
COLOUR: MOON BEAM

COUNTER TOP NOTE:
32mm THICK GRANITE TOP
INSTALLED AS PER MANUFACTURER'S INSTRUCTIONS.
COLOUR: RUSTERNBURG

LIGHT FITTINGS NOTE:
1200mm LINEAR MAXI LED SURFACE MOUNT LIGHT
EXTRUDED ALUMINIUM HOUSING, POWDER COATED FINISH
COLOUR: WHITE

REV. NO.	DESCRIPTION TO REVISION	REV. BY	DATE
AA	ISSUED FOR INFORMATION	M.LAMULA	07-03-2018

CUSTOMER: UNISA_-_UNIVERSITY_ESTATES			
PROJECT NAME: TYPICAL_ABLUTIONS_DETAIL_LAYOUT			
PROJECT PORTION: TYPICAL_KITCHEN_DETAILS_LAYOUT			
CHECKED PROPOSAL	APPROVED PROPOSAL	CLIENT APPROVED	ENGINEER APPROVED
DRAWN BY: M.LAMULA	SCALE 1:100	REFERENCE TO: KITCHEN-03-2018	DRG No. DRW_01
		REV.	REV-AA

