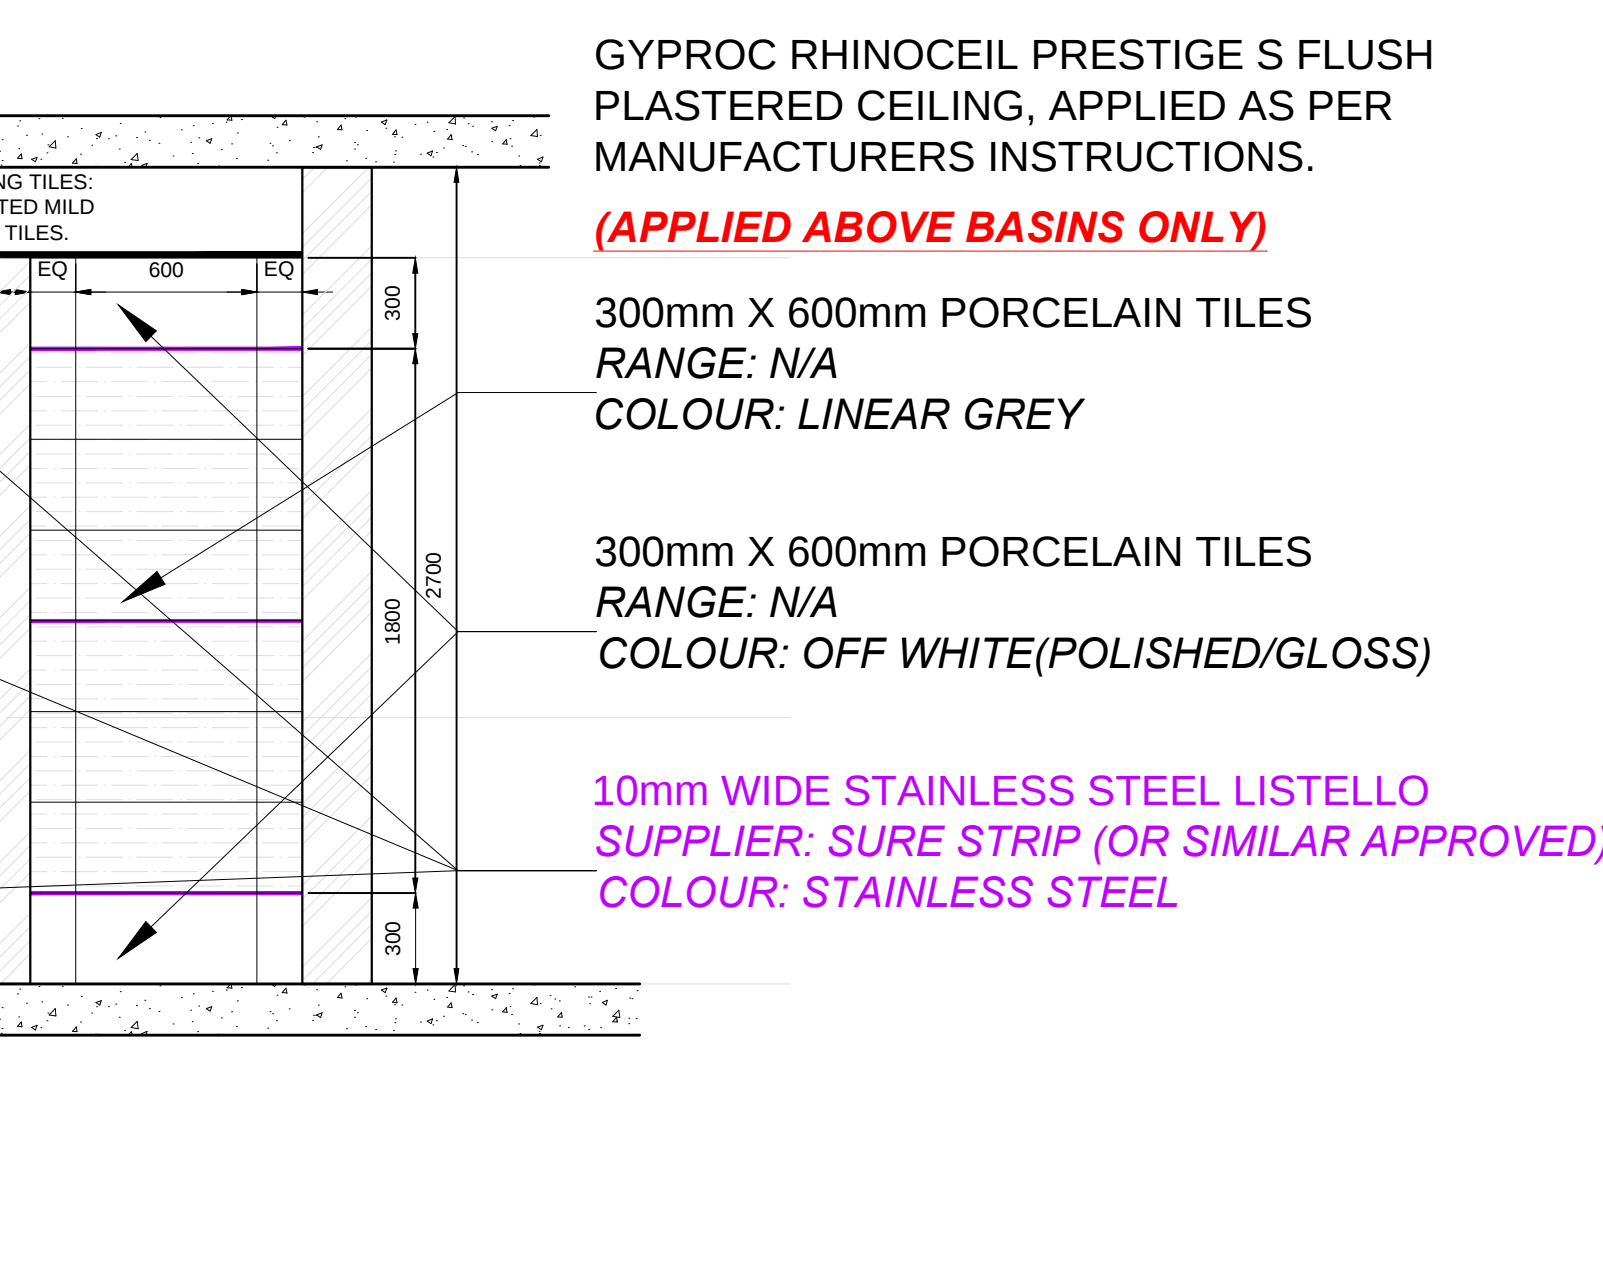
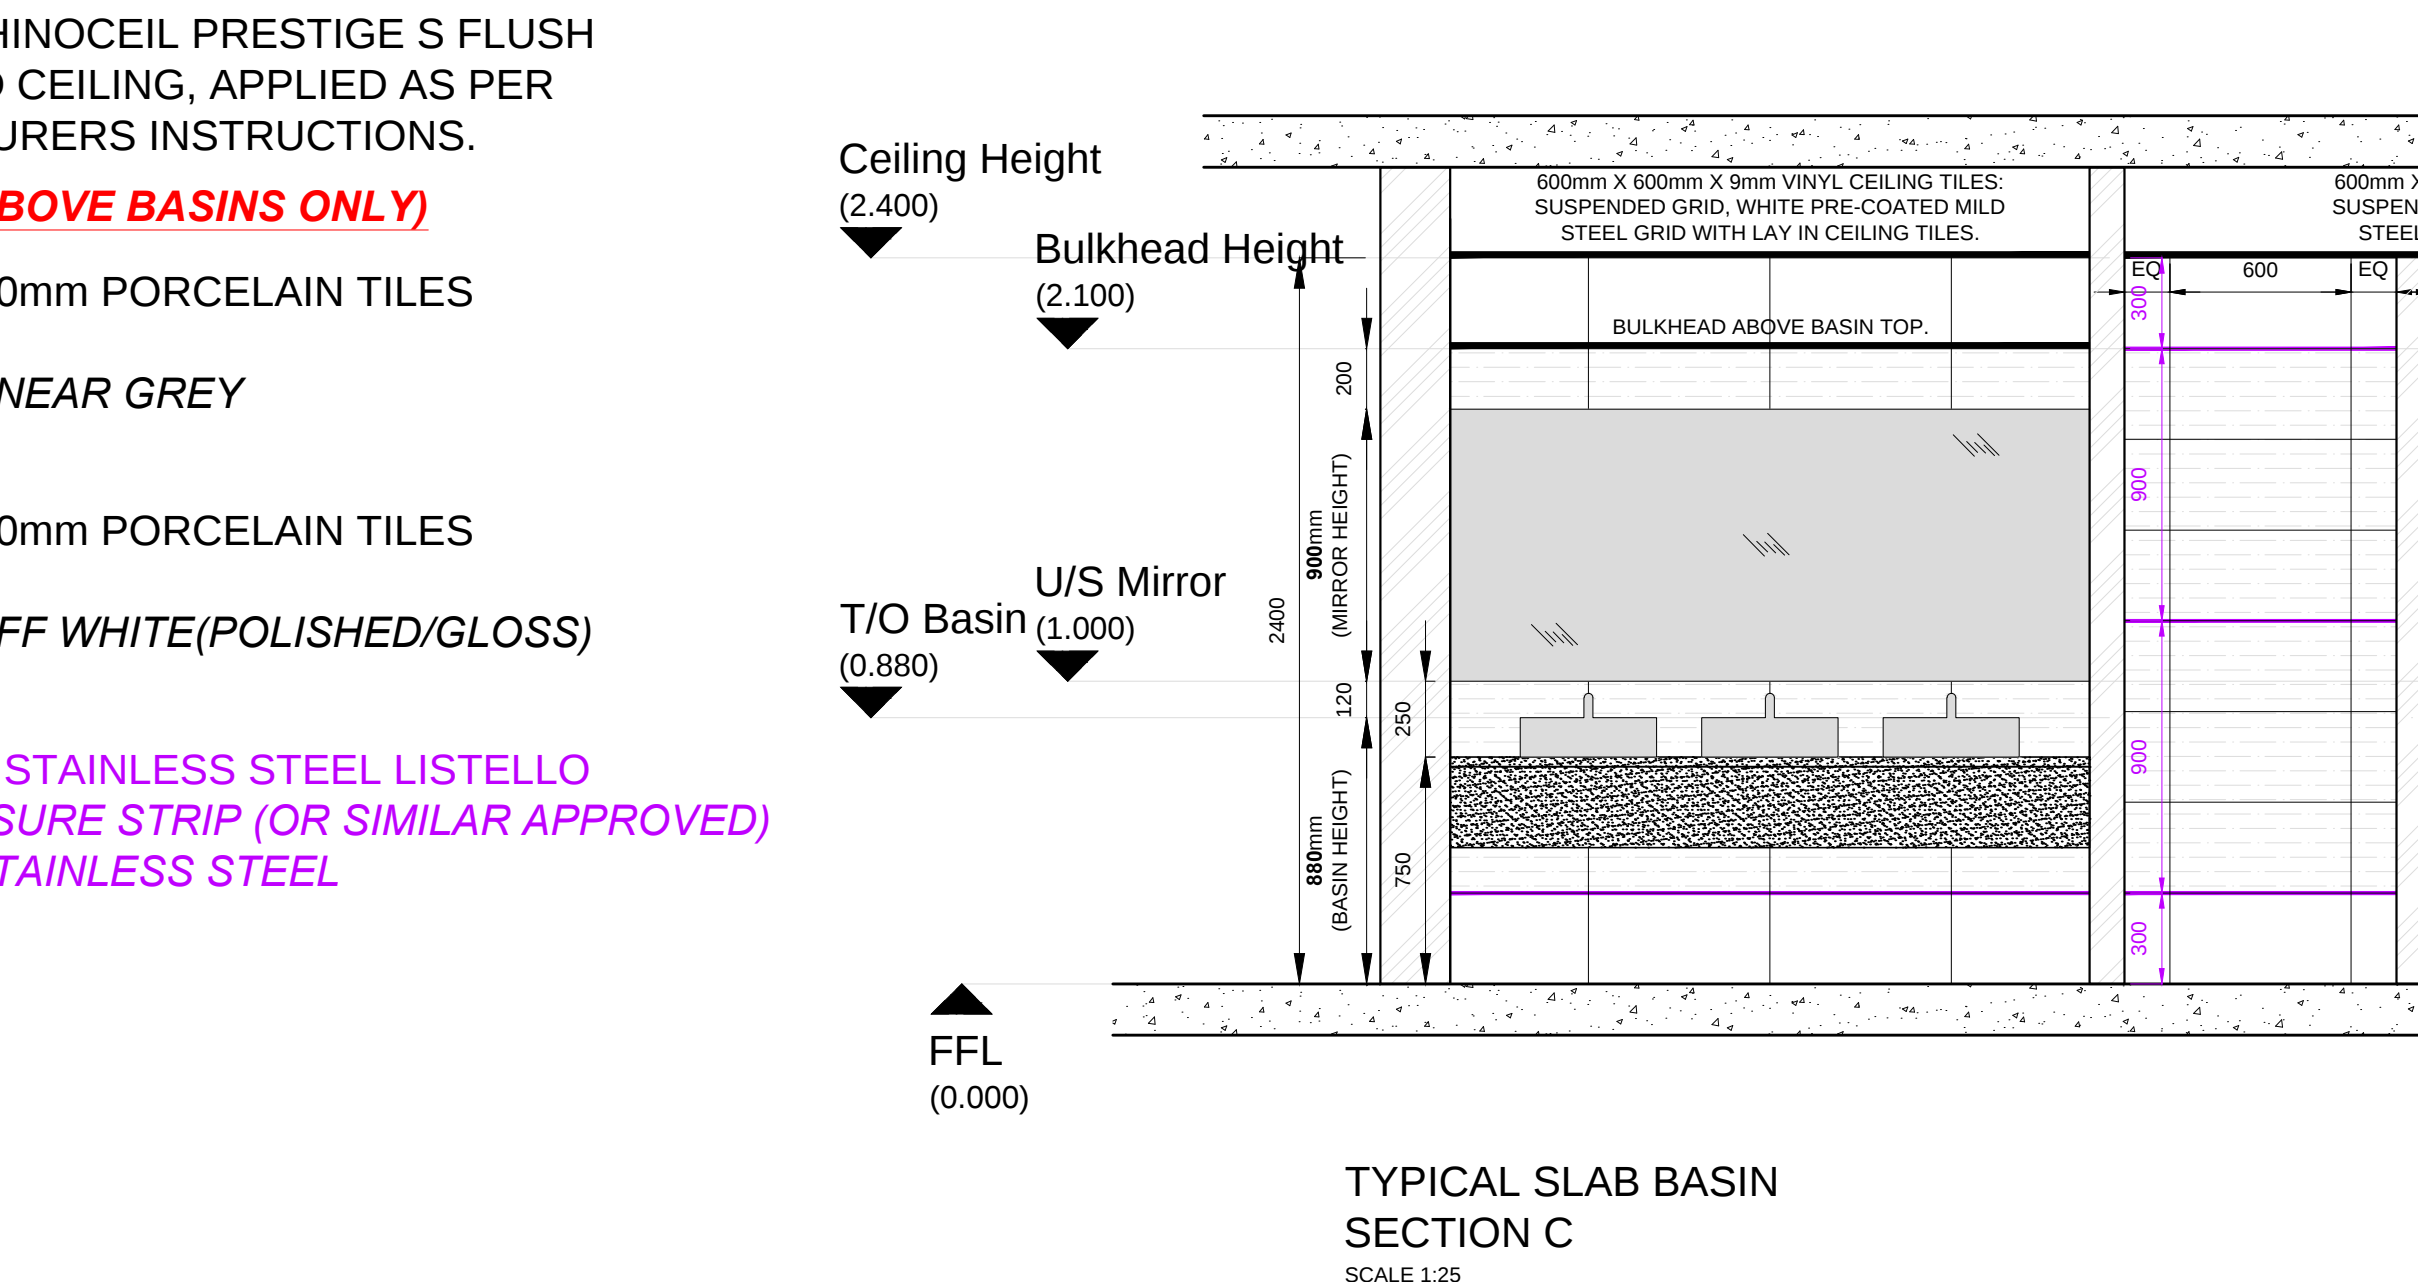
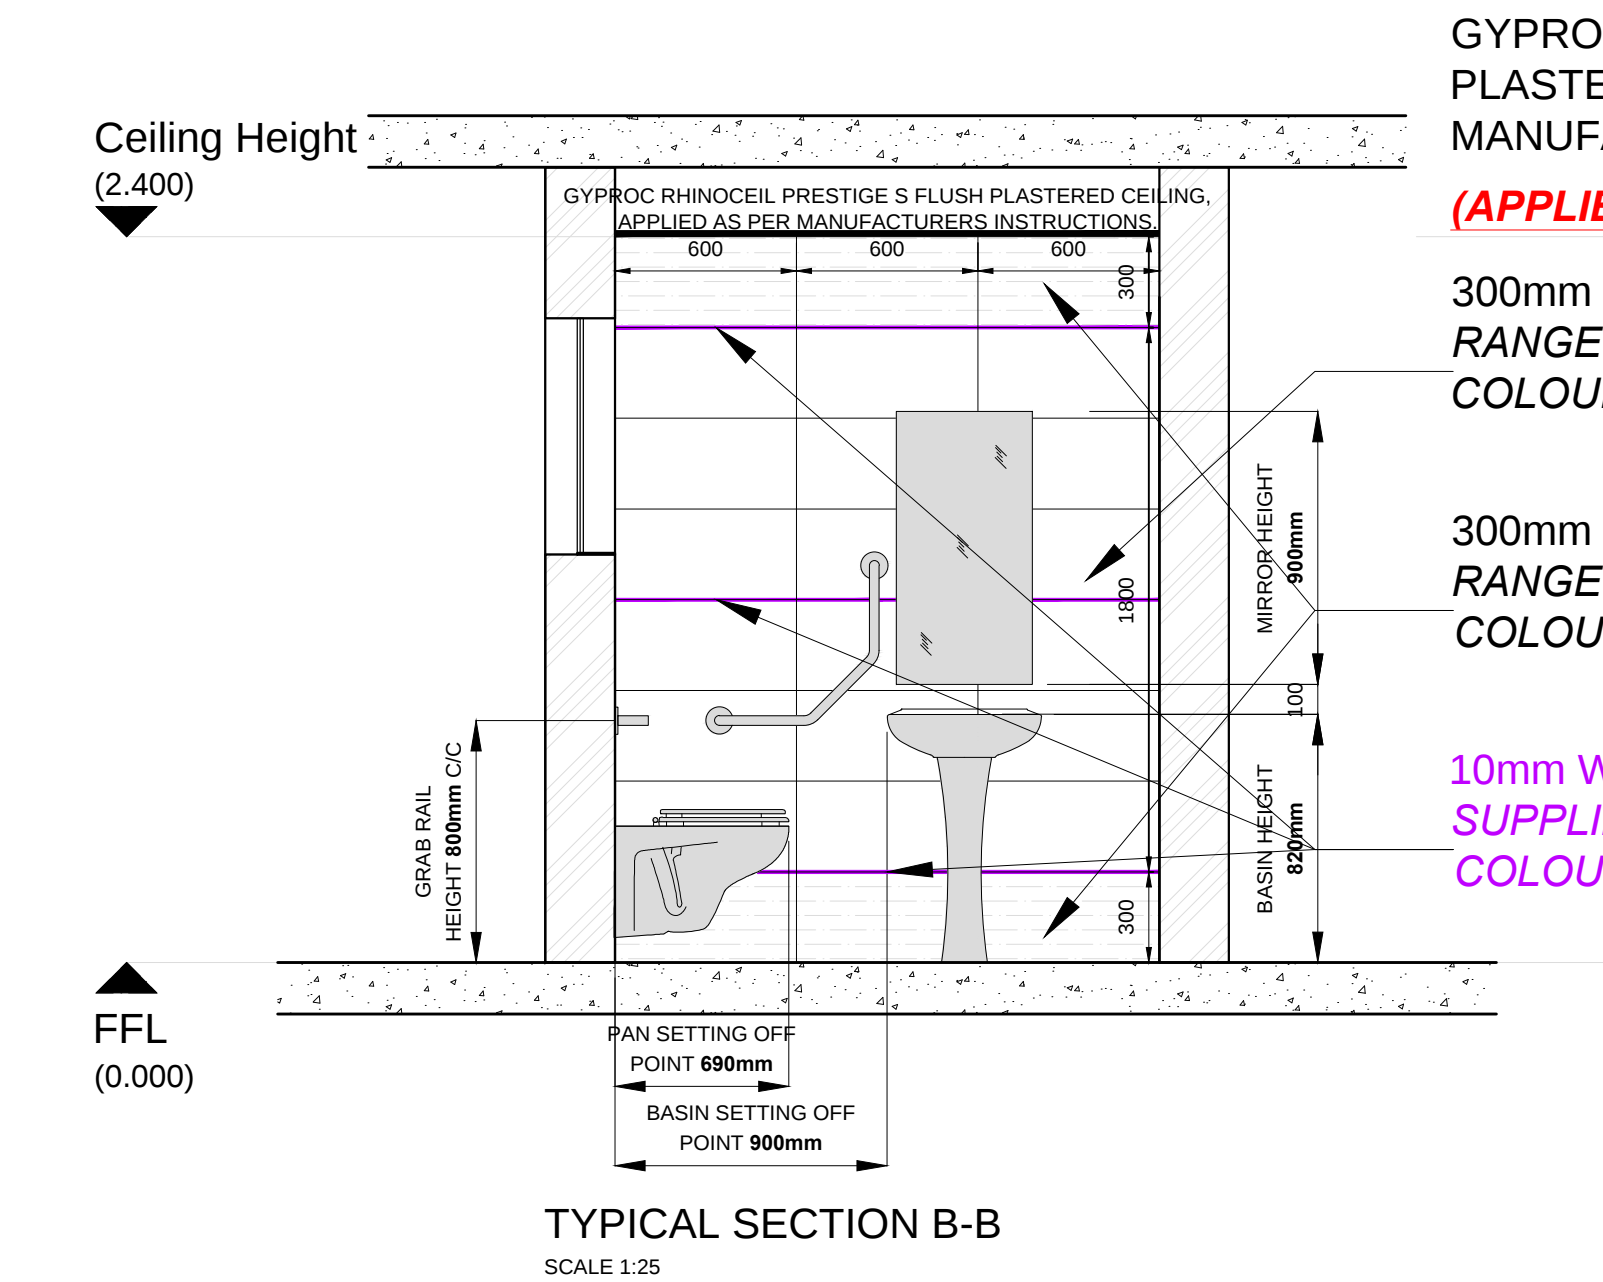


[illegible]

CUSTOMER:

UNISA_-_UNIVERSITY_ESTATES

PROJECT NAME:

TYPICAL_ABLUTIONS_DETAIL_LAYOUT

PROJECT PORTION:

TYPICAL_ABLUTION_DETAILS_LAYOUT

CHECKED PROPOSAL

APPROVED PROPOSAL

CLIENT APPROVED

ENGINEER APPROVED

DRAWN BY:
M.LAMULA

SCALE
1:100

A1

REFERENCE TO:
ABLUTIONS-03-2018

DRG No.
DRW_00

REV.
REV-AA

UNISA


university
of south africa