


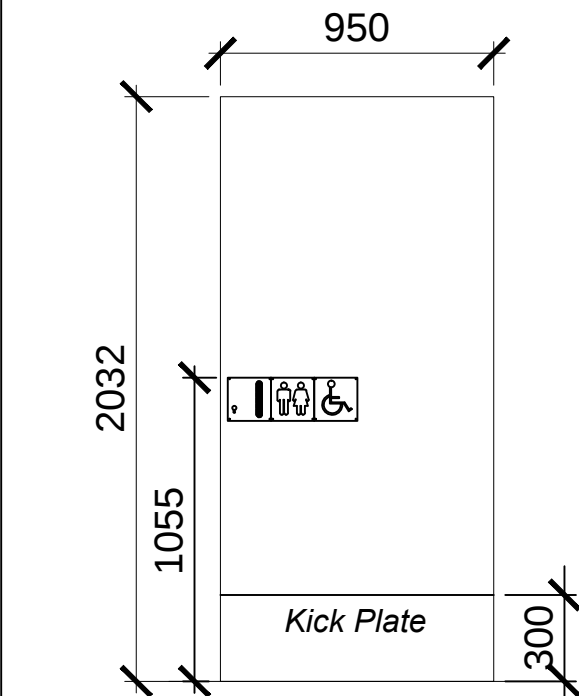


D01

D01 - ABLUTION LOBBY DOOR

Size	2032mm x 950mm x 40mm
Frame	Standard steel door frame double rebated
Construction	Semi Solid
Finish	Painted - Universal undercoat & Plascon Velvagio Colour: White
Side Light	n.a.

Ironmongery per door leaf:

Code	Description	QTY
880/66	PULL HANDLE ON 150x150mm BACK PLATE WITH KEYHOLE PIERCING - STAINLESS STEEL	-
DO33D	MULTIPLE LEVER DEADLOCK - STAINLESS STEEL - @ 950mm A.F.F.L.	-
TS73VN	OVERHEAD DOOR CLOSER WITH DELAYED CLOSING - SILVER	-
DDS-132	150x150mm MALE AND FEMALE SIGN - STAINLESS STEEL	-
DDS-133	150x150mm PARAPLEGIC SIGN - STAINLESS STEEL	-
DDS-NP-018	FLOOR FIXED DOOR STOP - NICKEL PLATED	-
HO90	100x44mm NATURAL ANODISED SINKLESS HINGE - CENTRE NUCKLE - @ 300mm A.F.F.L	-
HO90/200	200x44mm NATURAL ANODISED SINKLESS HINGE - CENTRE NUCKLE - @ 1832mm A.F.F.L	-
M/F SCREWS	MALE/FEMALE PATENT FIXING SCREWS	-
KICK PLATE	950x300x1.2mm KICK PLATES - STAINLESS STEEL	-

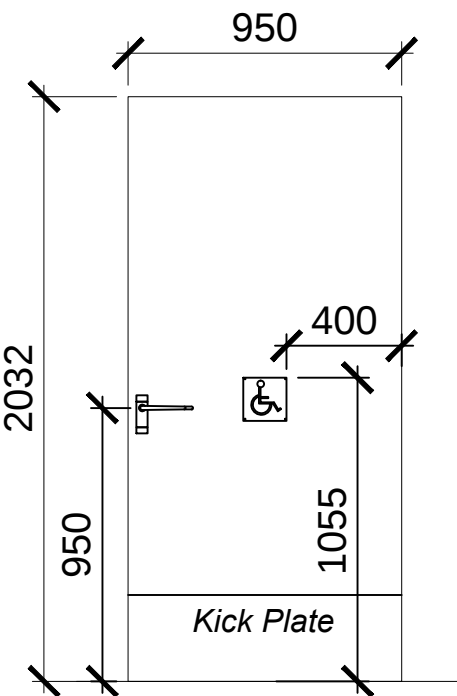


D02

D02 - PARAPLEGIC WC DOOR

Size	2032mm x 950mm x 40mm
Frame	Standard steel door frame double rebated
Construction	Semi Solid
Finish	Painted - Universal undercoat & Plascon Velvagio Sheepish Y5-C2-3
Side Light	n.a.

Ironmongery per door leaf:

Code	Description	QTY
37651	HELPING HAND FACILITY WC INDICATOR BOLT - NATURAL ANODISED ALUMINIUM - @ 950mm A.F.F.L	-
DSS-133	150x150mm PARAPLEGIC SIGN - STAINLESS STEEL	-
DDS-NP-018	FLOOR FIXED DOOR STOP - NICKEL PLATED	-
KICK PLATE	950x300x1.2mm KICK PLATES - STAINLESS STEEL	-
BM24	TWICE BENT GRAB RAIL - STAINLESS STEEL	-
BM9/800LL	CISTERN RAIL - STAINLESS STEEL	-
BM9/800SL	FLUSH MASTER GRAB RAIL - STAINLESS STEEL	-

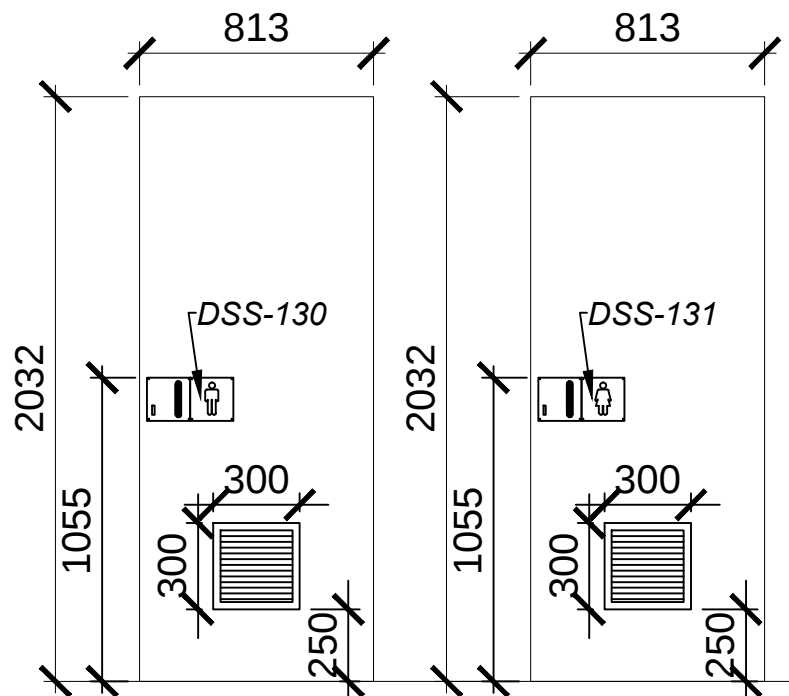


D03

D03 - MALE OR FEMALE ENTRANCE DOOR

Size	2032mm x 813mm x 40mm
Frame	Standard steel door frame double rebated
Construction	Solid Core
Finish	Painted - Universal undercoat & Plascon Velvagio Colour: White
Side Light	n.a.

Ironmongery per door leaf:

Code	Description	QTY
883/66	PULL HANDLE ON 150x150mm BACKPLATE - STAINLESS STEEL	-
730/66	PUSH PLATE 150x150mm WITH KEYHOLE PIERCING - STAINLESS STEEL	-
DO33D	MULTIPLE LEVER DEADLOCK - STAINLESS STEEL @ 950mm A.F.F.L.	-
TS71/3-4	OVERHEAD DOOR CLOSER WITH REGULAR ARM - SILVER	-
DDS-130 / DSS-131	150x150mm MALE OR FEMALE SIGN - STAINLESS STEEL	-
DDS-NP-018	FLOOR FIXED DOOR STOP - NICKEL PLATED	-
M/F SCREWS	MALE/FEMALE PATENT FIXING SCREWS	-
DOOR GRILLE	300x300mm NATURAL ANODISED DOOR GRILLE	-

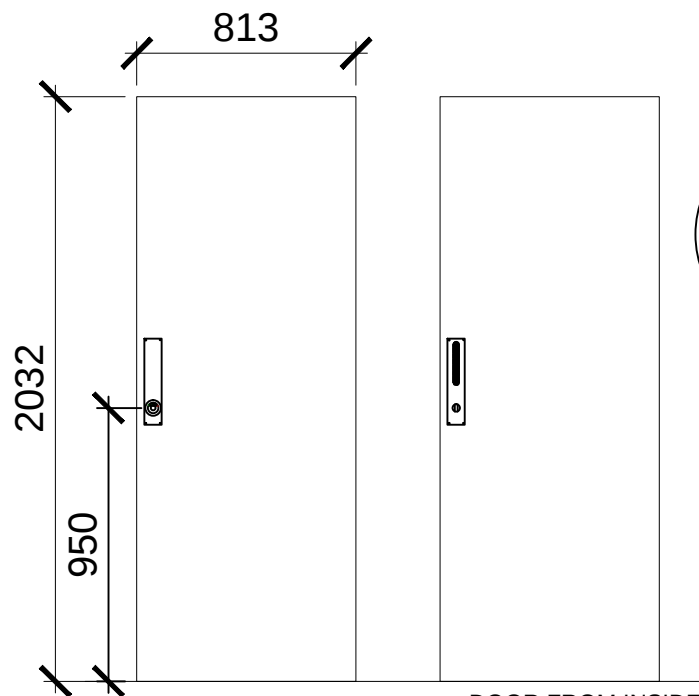


D04

D04 - TOILET CUBICLE DOOR

Size	2032mm x 813mm x 40mm
Frame	Standard steel door frame double rebated
Construction	Hollow Core
Finish	Painted - Universal undercoat & Plascon Velvagio Colour: White
Side Light	n.a.

Ironmongery per door leaf:

Code	Description	QTY
885/300/60	150x19mm PULL HANDLE ON 300x60mm BACKPLATE (TO ACCEPT THUMB TURN OF DWC-005) - STAINLESS STEEL	-
DWC-005	BATHROOM/WC INDICATOR SET - STAINLESS STEEL	-
DO32D	BATHROOM/WC DEADLOCK - STAINLESS STEEL	-
DDH-SS-020	WALL MOUNTED DOOR STOP - STAINLESS STEEL	-

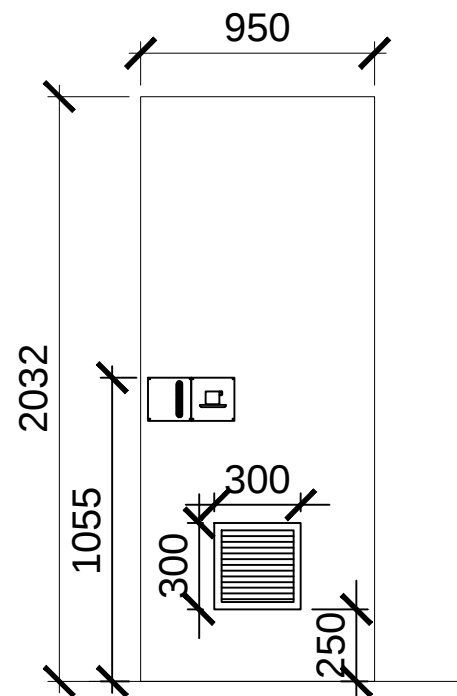

D05

D05 - TEA KITCHEN

Size	2032mm x 950mm x 40mm
Frame	Standard steel door frame double rebated
Construction	Semi Solid
Finish	Painted - Universal undercoat & Plascon Velvagio Colour: White
Side Light	n.a.

Ironmongery per door leaf:

Code	Description	QTY
883/66	PULL HANDLE ON 150x150mm BACKPLATE - STAINLESS STEEL	-
730/66	PUSH PLATE 150x150mm WITH KEYHOLE PIERCING - STAINLESS STEEL	-
DO33D	MULTIPLE LEVER DEADLOCK - STAINLESS STEEL - @ 950mm A.F.F.L.	-
TS71/HO	OVERHEAD DOORCLOSER WITH HOLD OPEN ARM - SILVER	-
DDS-NP-018	FLOOR FIXED DOOR STOP - NICKEL PLATED	-
HO90	100x44mm NATURAL ANODISED SINKLESS HINGE - CENTRE NUCKLE - @ 300mm A.F.F.L	-
HO90/200	200x44mm NATURAL ANODISED SINKLESS HINGE - CENTRE NUCKLE - @ 1832mm A.F.F.L	-
DSS-136	150x150mm TEACUP SIGN - STAINLESS STEEL	-
DOOR GRILLE	300x300mm NATURAL ANODIZED ALU DOOR GRILL	-

● NOTE: DOOR TO OPEN INWARDS - PUSH PLATE TO BE ON OUTSIDE

REV. NO.	DESCRIPTION TO REVISION	REV. BY	DATE		CUSTOMER: UNISA_-_UNIVERSITY_ESTATES	PROJECT NAME: TYPICAL_ABLUTIONS_DOOR_SCHEDULE PROJECT PORTION: TYPICAL_ABLUTION_DOOR_SHEDULE CHECKED PROPOSAL APPROVED PROPOSAL CLIENT APPROVED ENGINEER APPROVED DRAWN BY: M.LAMULA SCALE N.T.S A1 REFERENCE TO: ABLUTIONS-11-2017 DRG No. DRW_02 REV. REV-AA				
AA	ISSUED FOR INFORMATION	M.LAMULA	24-11-2017							